


A
FLOOR PLAN
SCALE: NTS

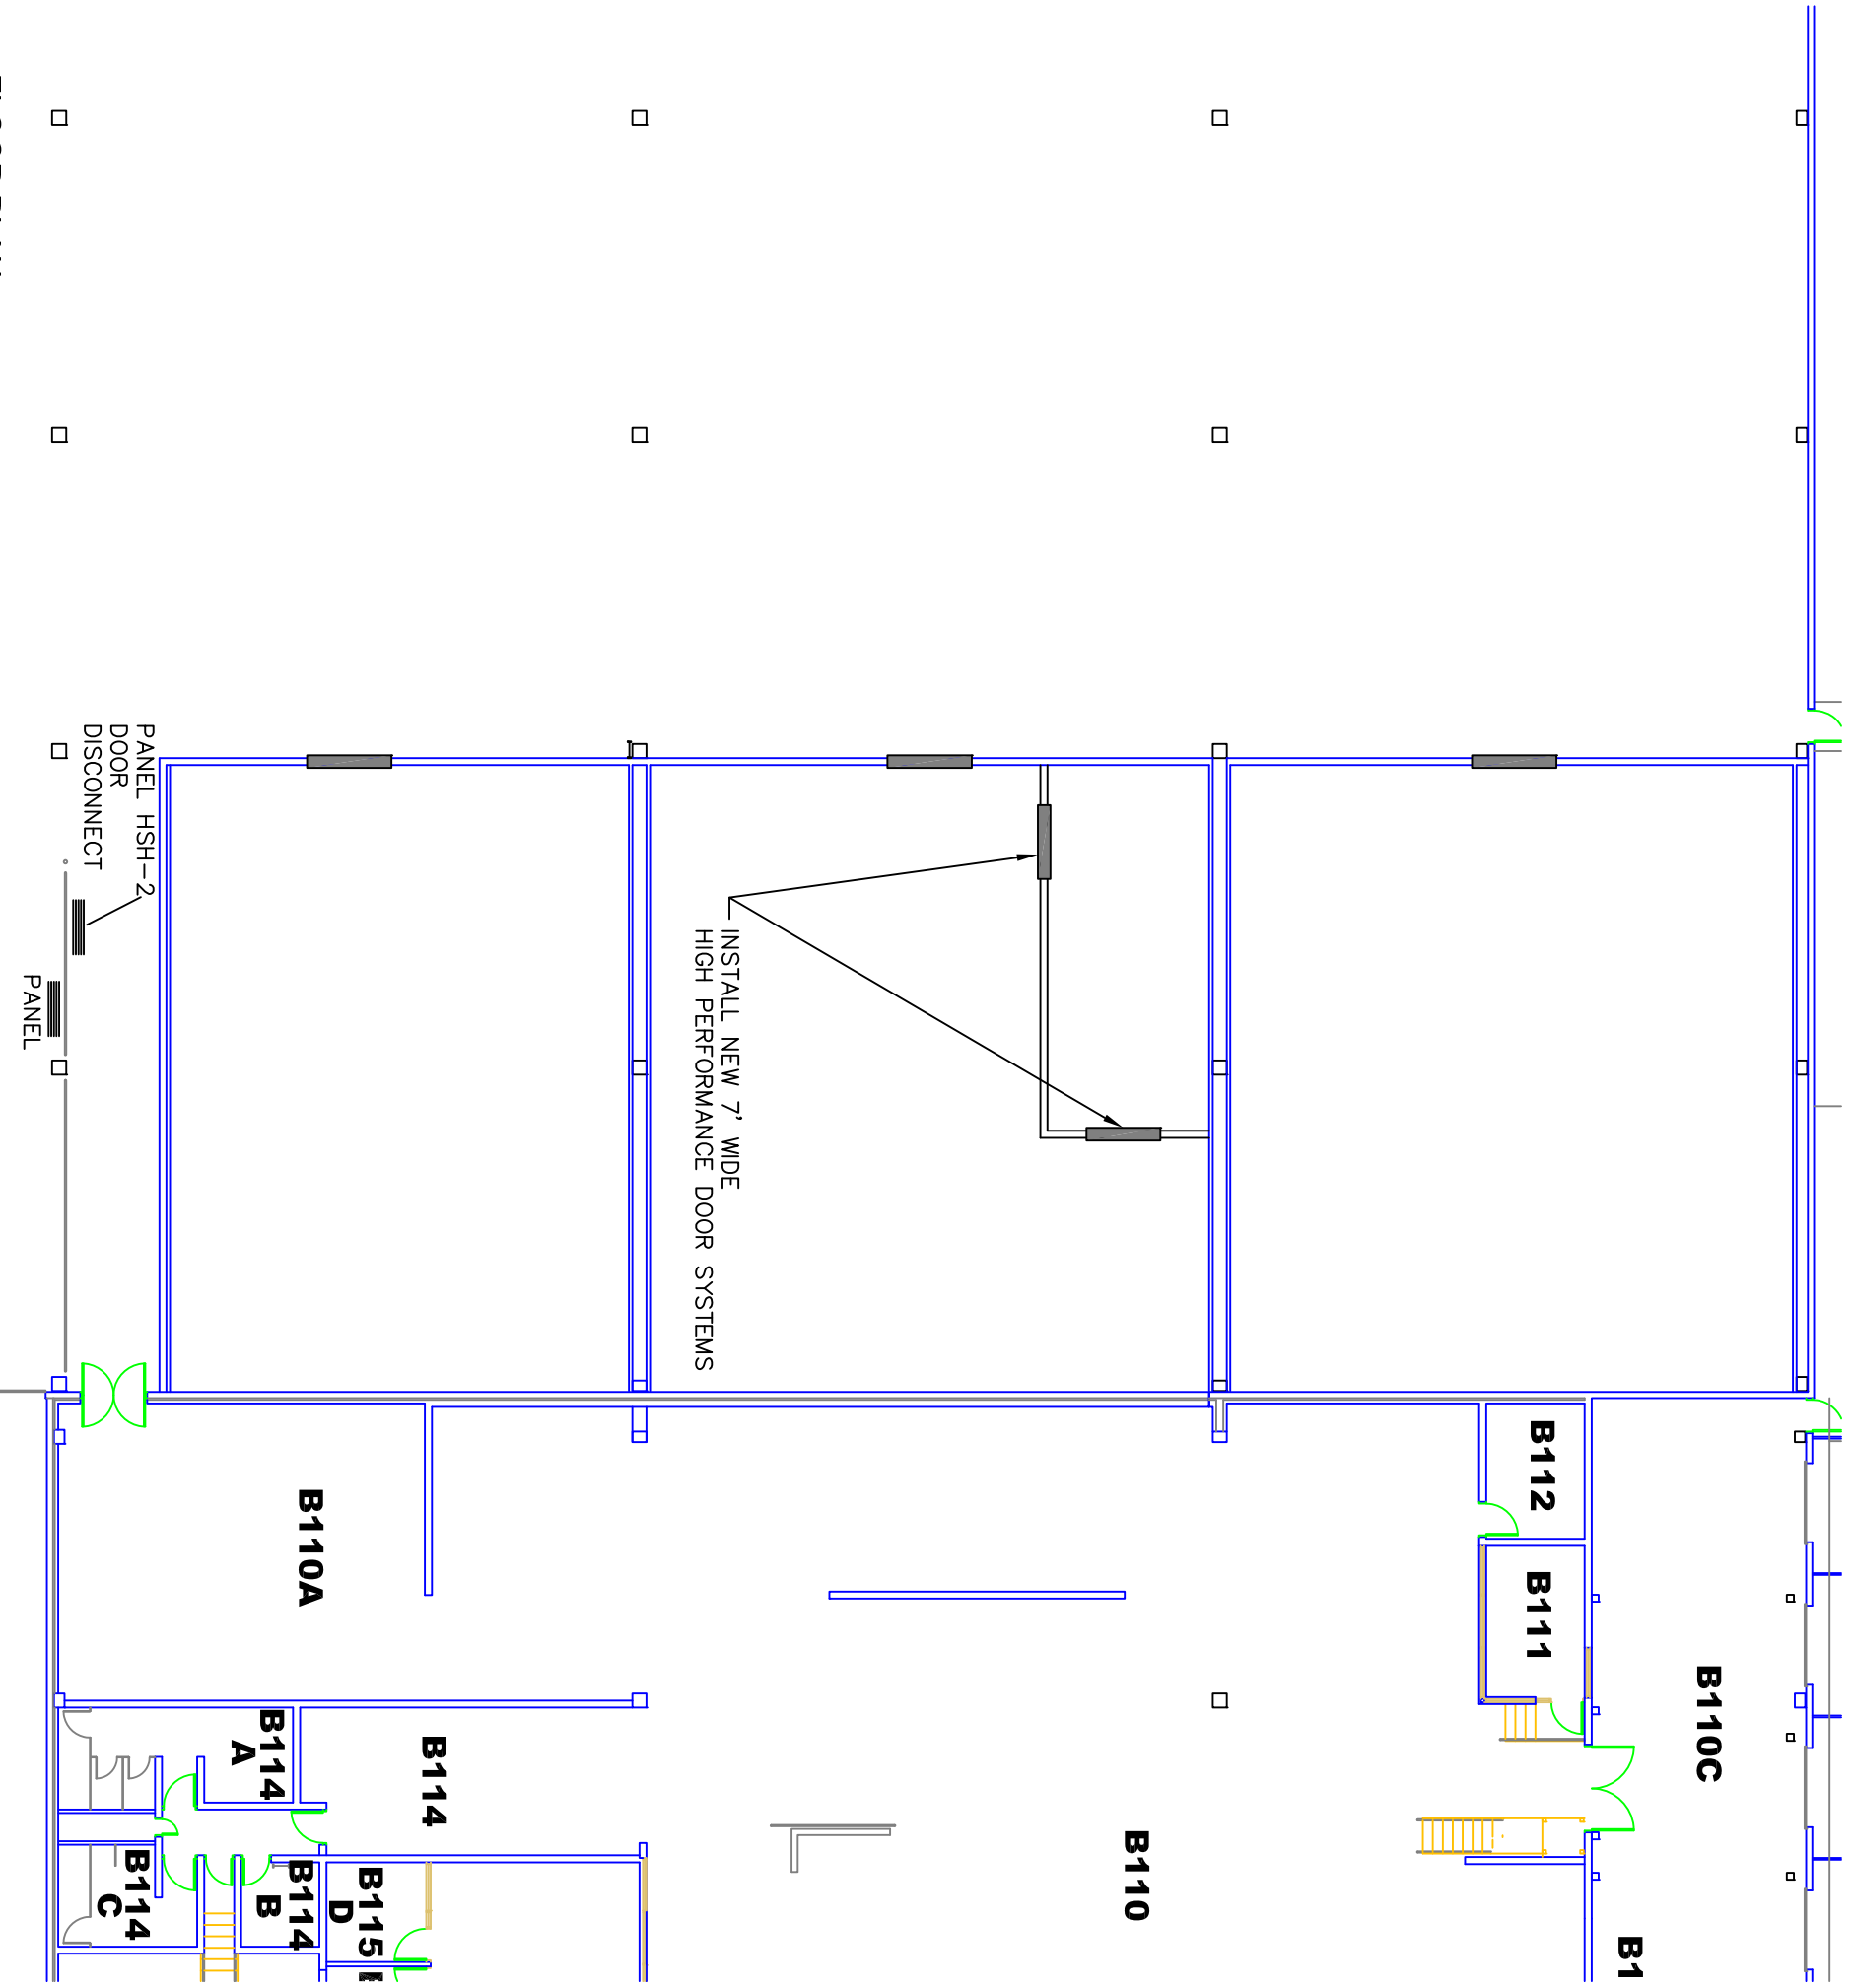

**BLAST FREEZER DOOR REPLACEMENT
NUTRITION SERVICES
SCHOOL SERVICE CENTER
WICHITA, KANSAS**

**USD 259
WICHITA SCHOOL DISTRICT**
WICHITA, KANSAS



USD 259 • www.USD259.com • Design & Construction
School Service Center • 3850 N. Hydraulic • Wichita, KS 67219

USD PROJECT
#1801

DRAWN BY: CC
CHECKED BY:
DATE: 06/27/2017

DETAILS

OF
A1